



New galvanised steel emergency escape stair from top floor to comply with current Building regulation requirements




Once scaffold is erected engage specialist to remove existing paint with Doff high-temperature steam system

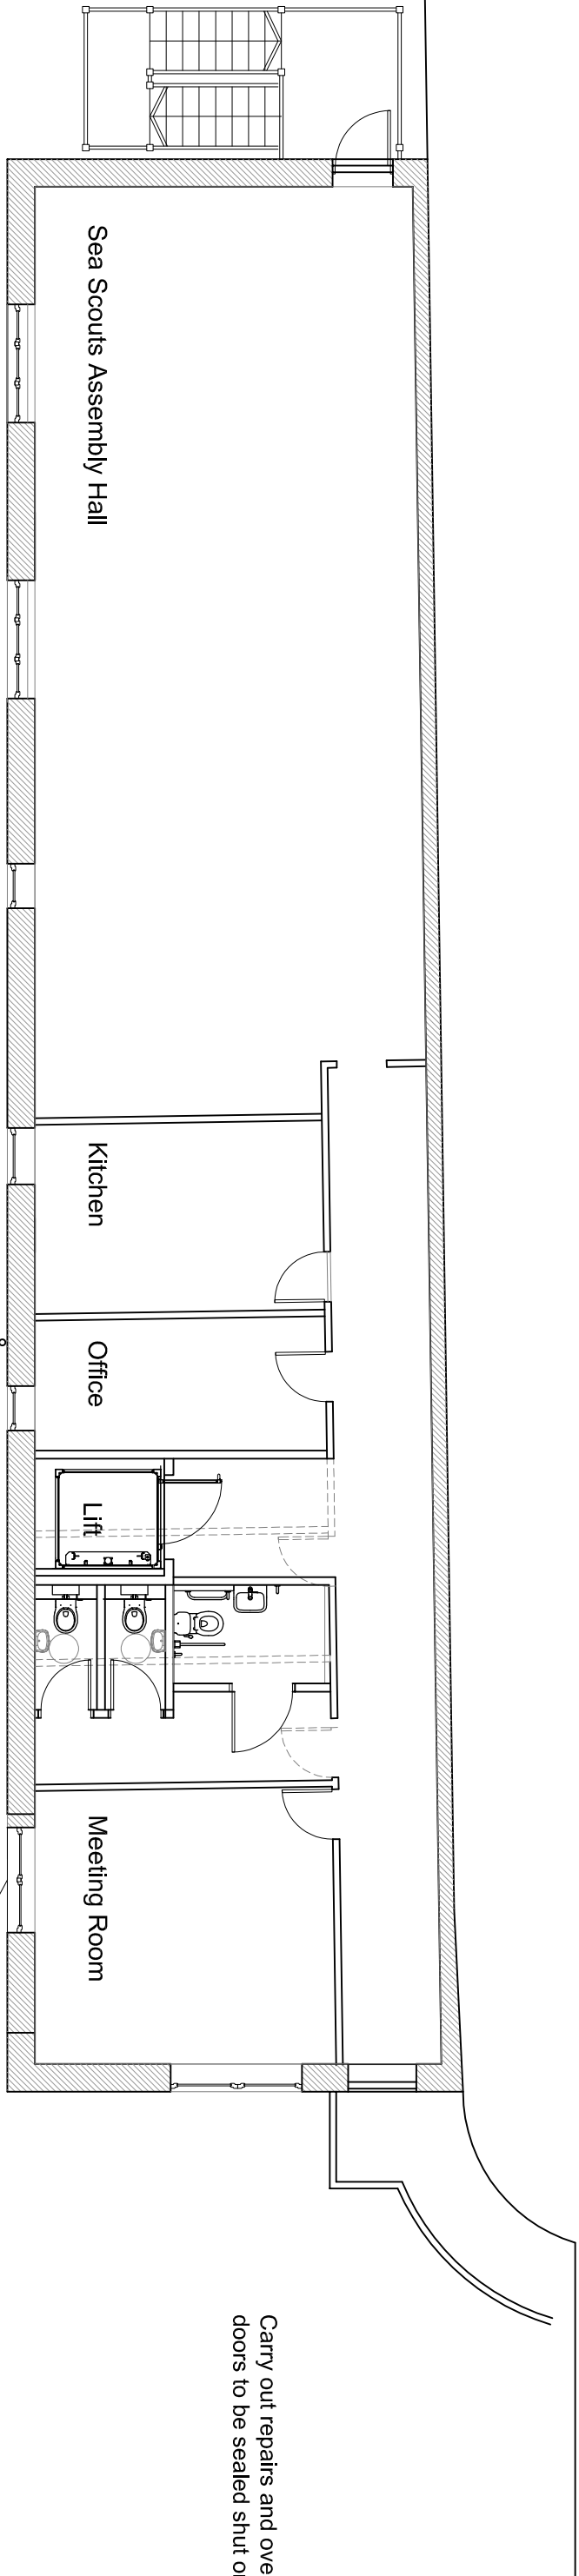


Second Floor Plan

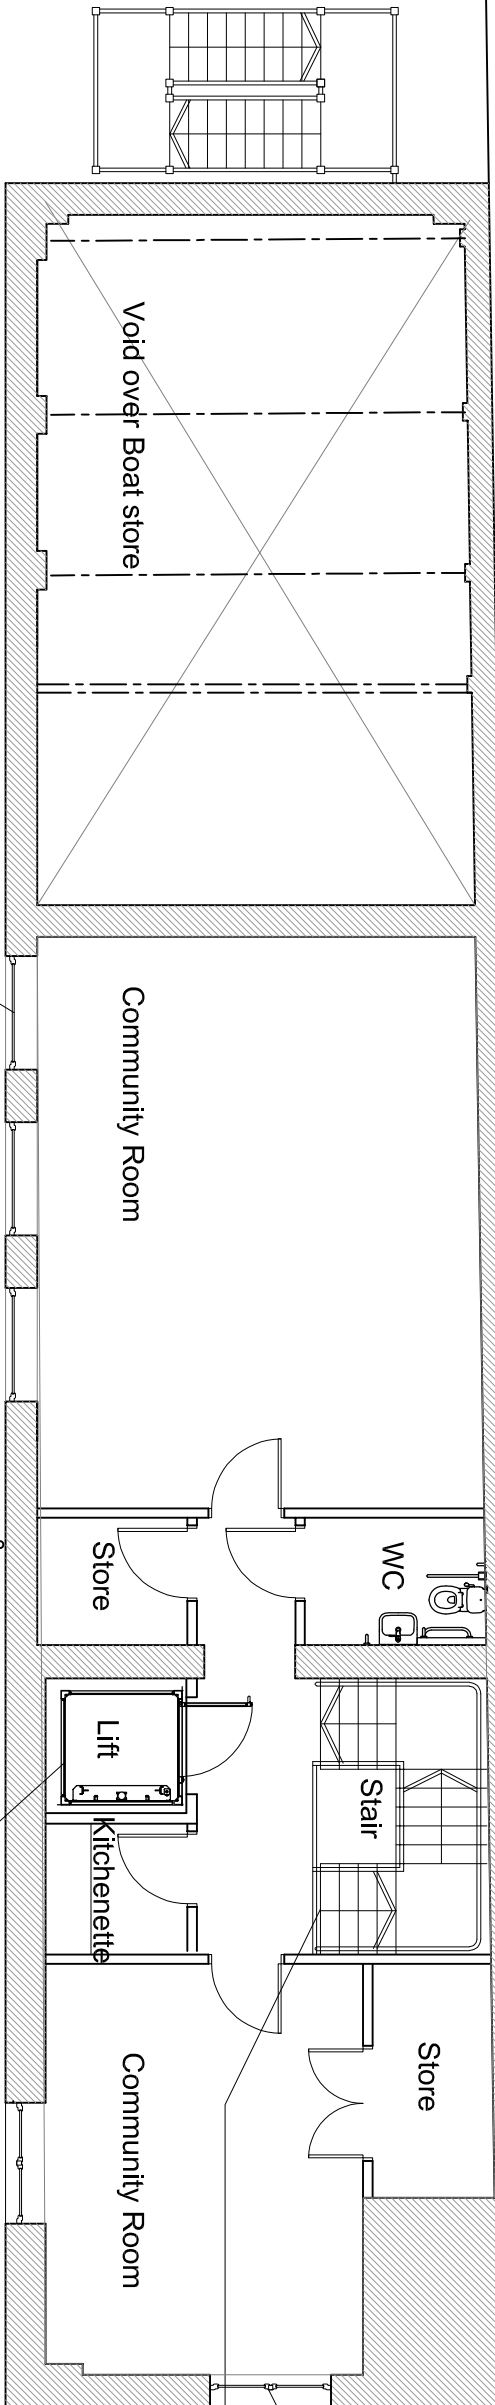


First Floor Plan

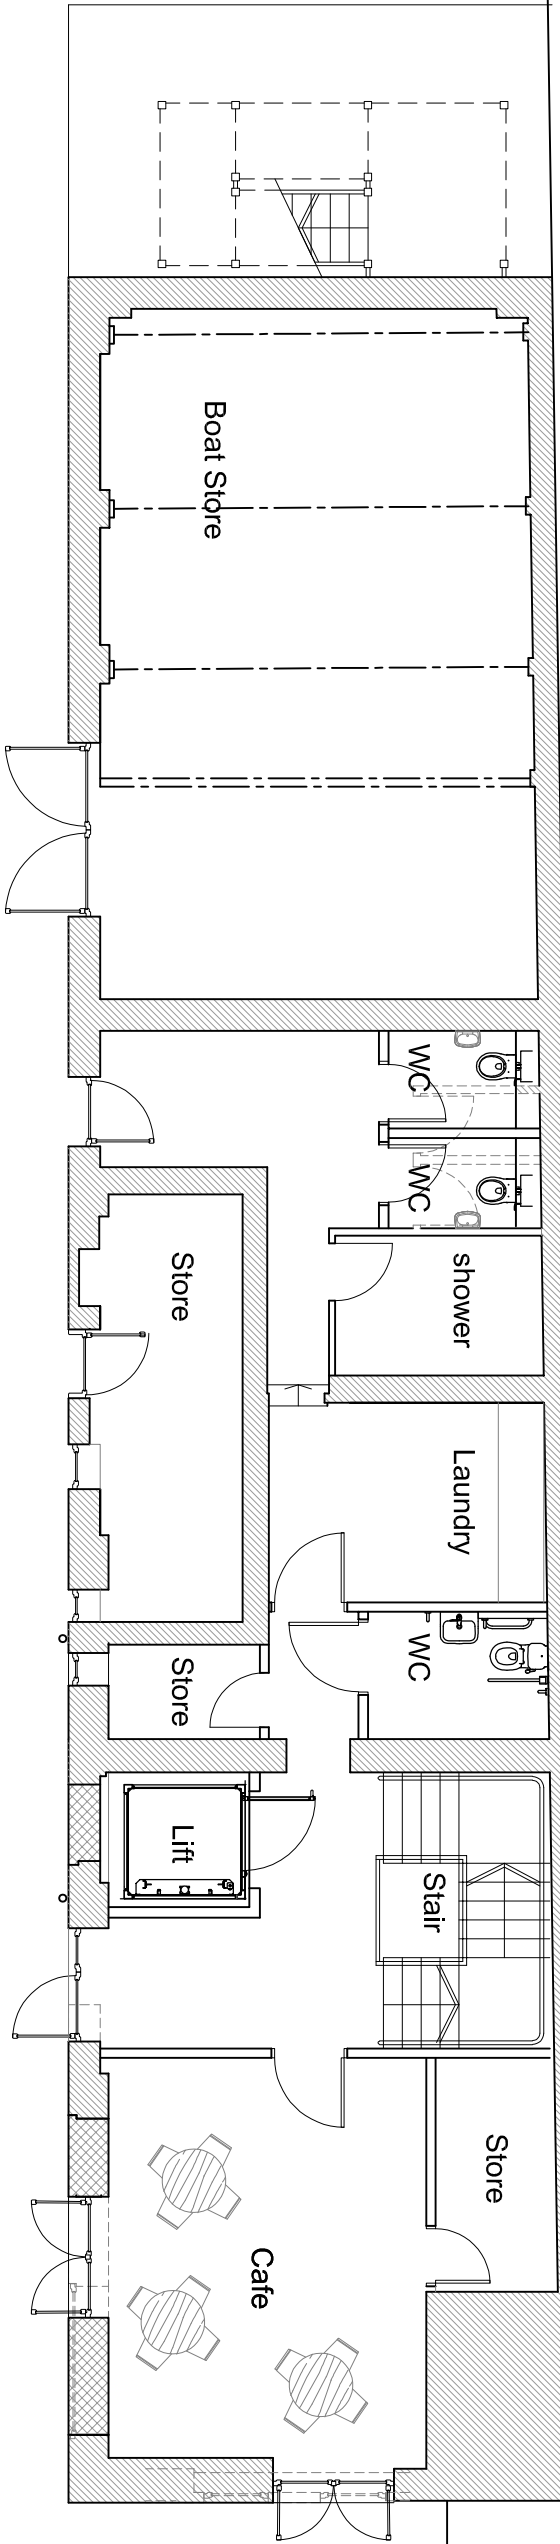



Ground Floor Plan

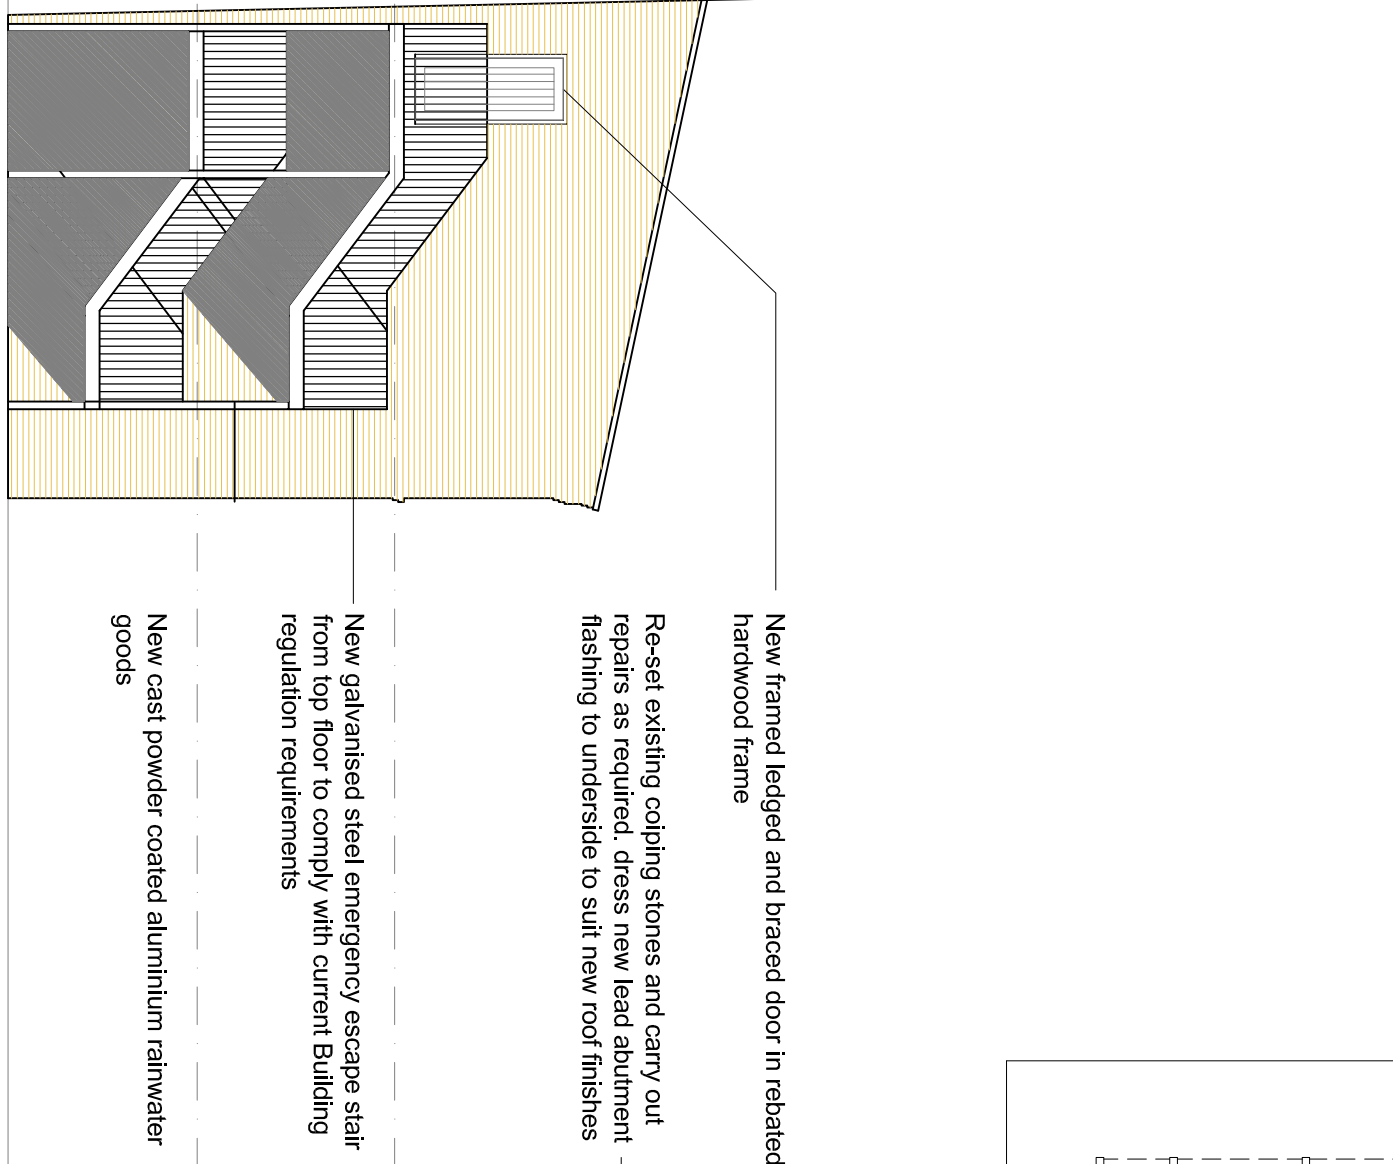



West Elevation

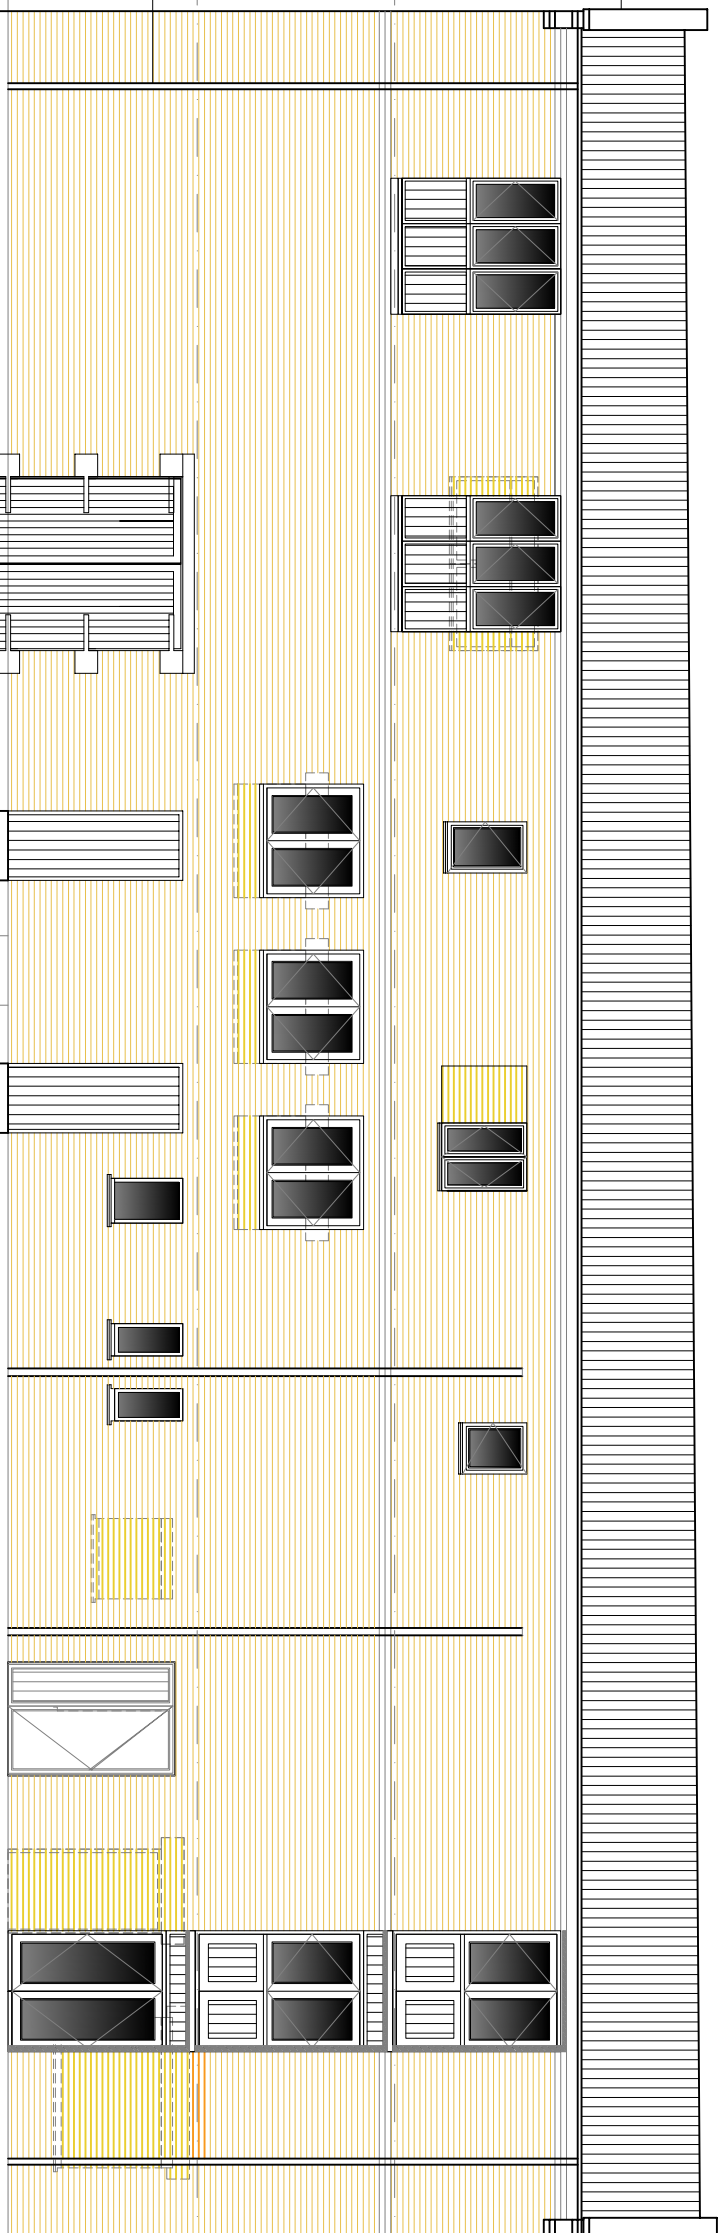


South Elevation

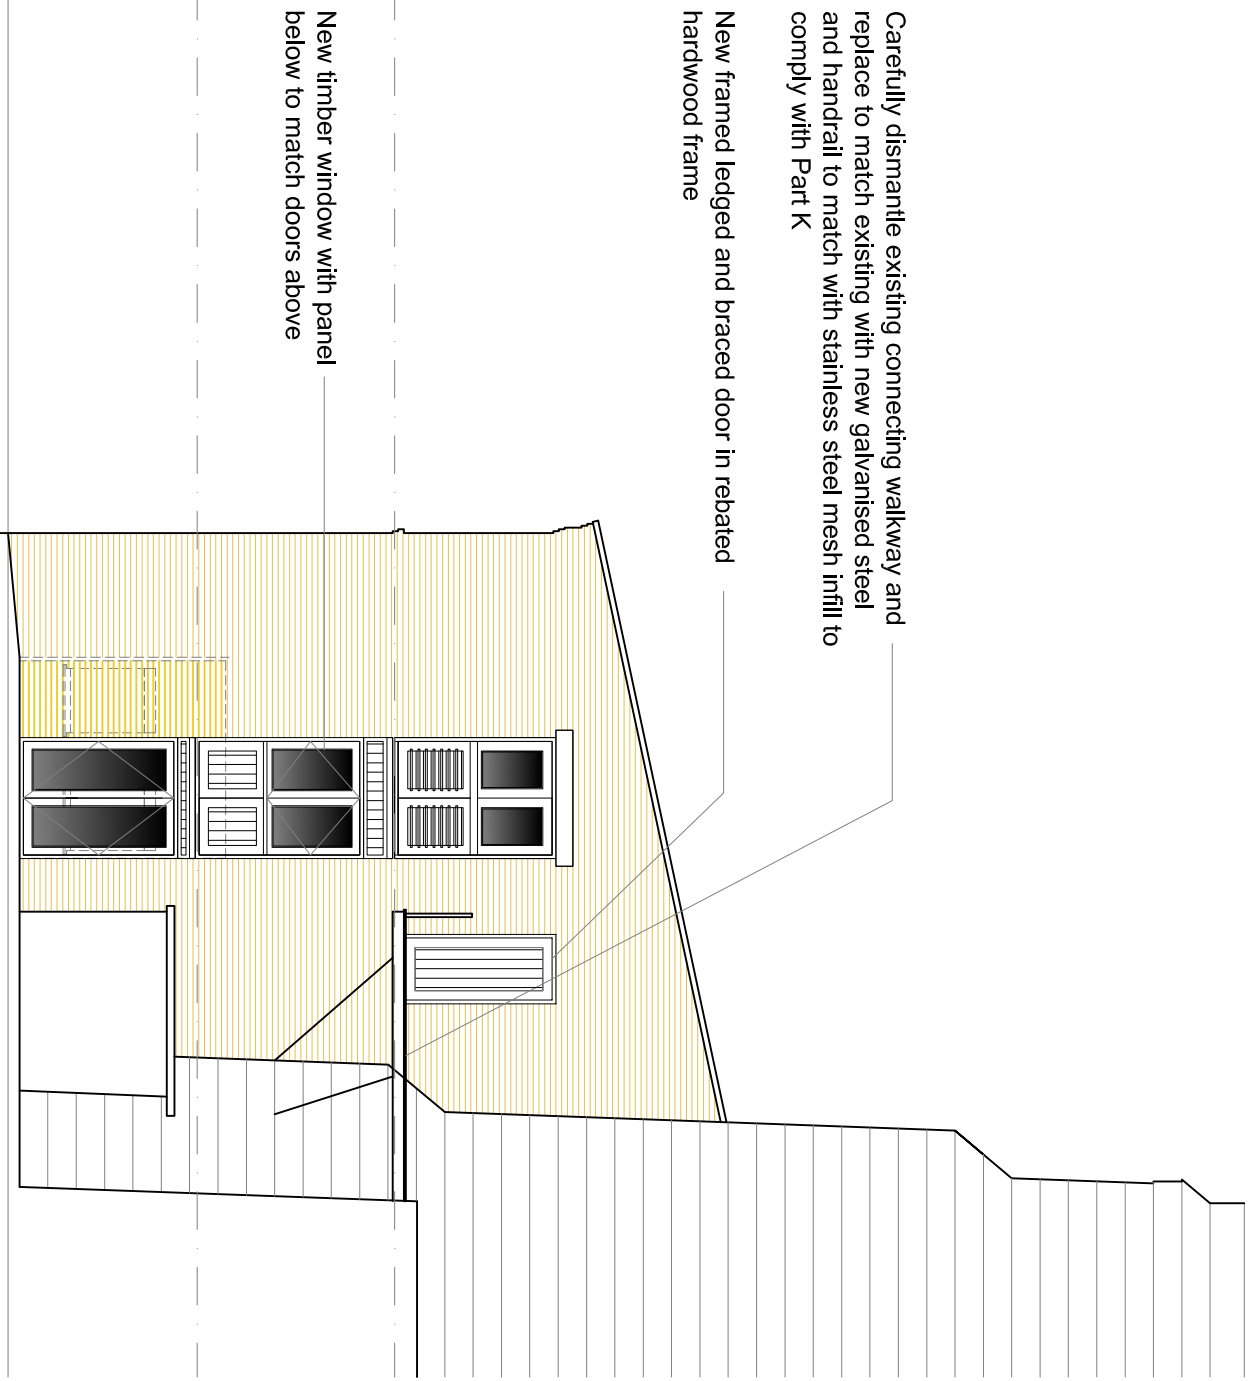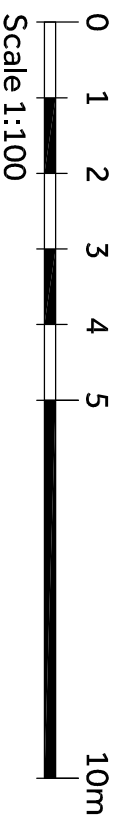

East Elevation

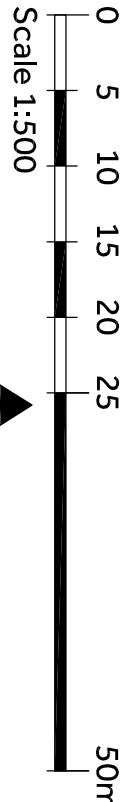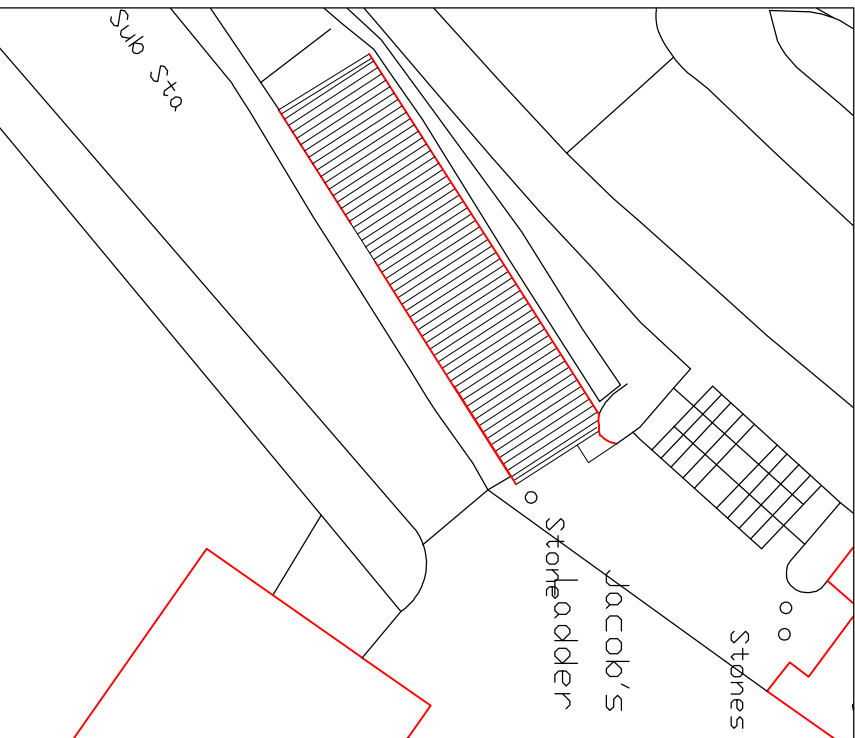

Site plan 1:500

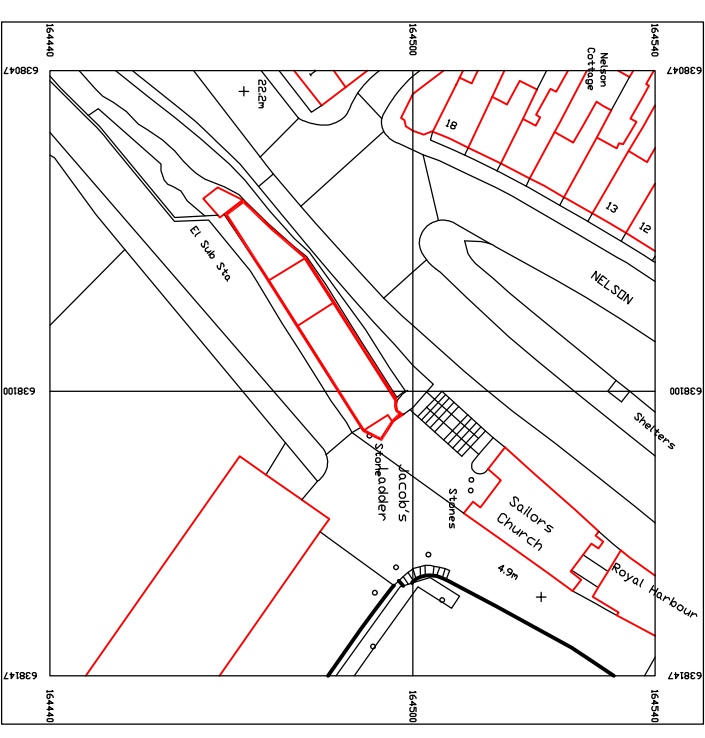

Scale 1:1250



No	Revision	Description	Date	Checked
Client				
6th Ramsgate				
Royal Harbour Sea Scouts				
PROJECT				
The Ice House				
Military Road Ramsgate				
Kent CT11 9LG				
DRAWING TITLE				
Proposed plans and elevations				
SCALES:				
1:100 @ A1				
STATUS				
PLANNING				
DRAWN BY		CHECKED		DATE
dhg				
DRAWING No.		REV No.		
200		A		